


PIANTA PIANO TERRA 1:50

0.30

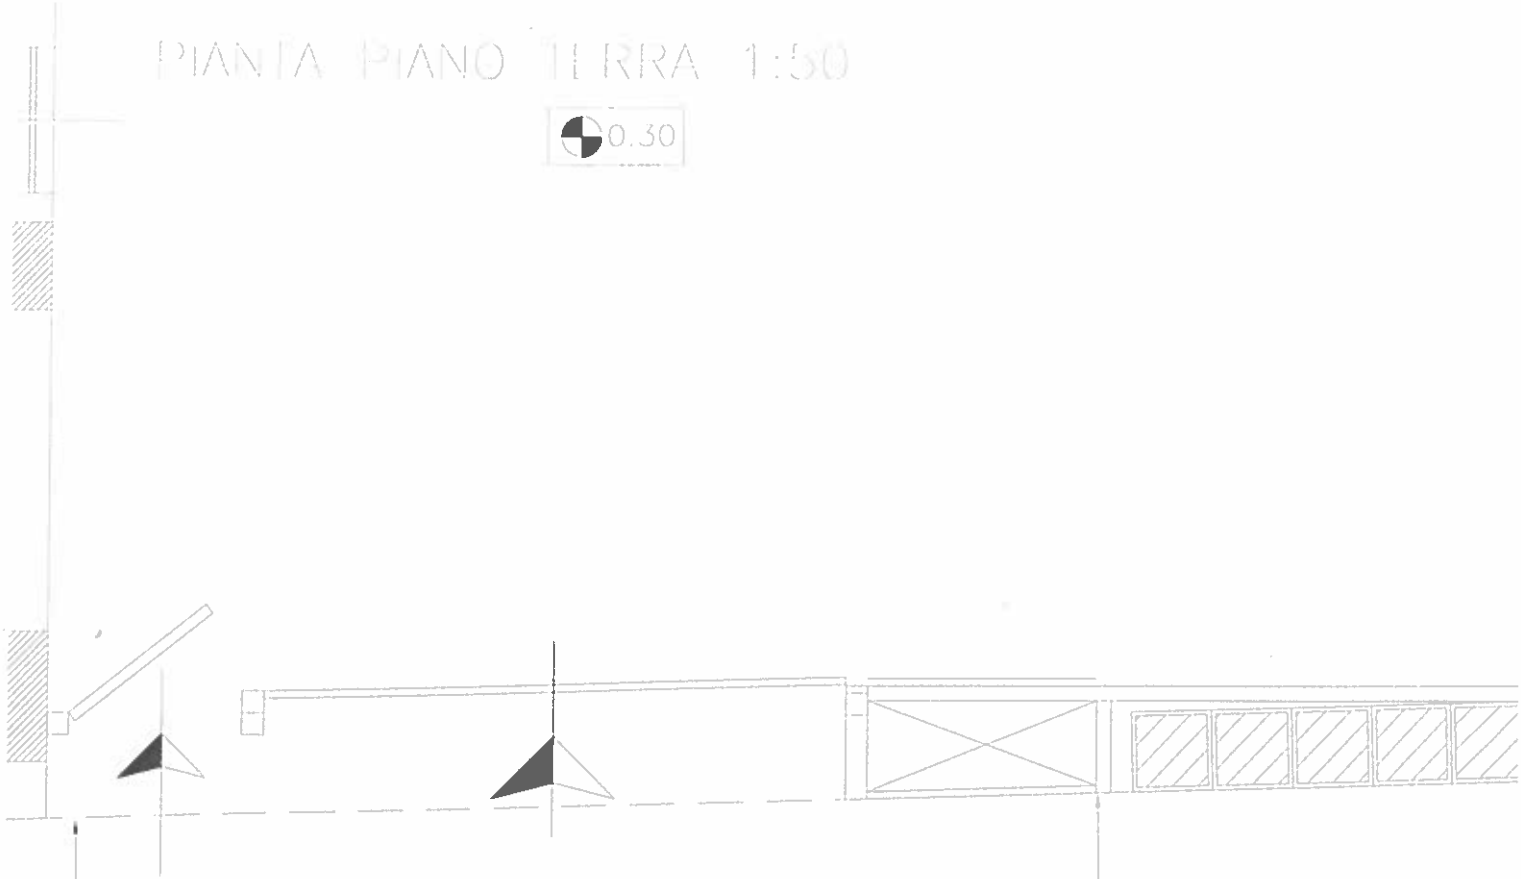


2.50  
00

2.61

-0.15

MARCIAPIEDE

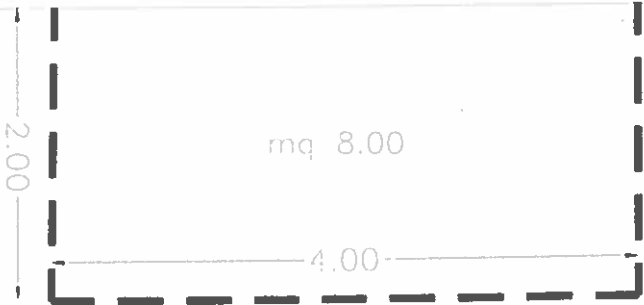

mq 8.00

4.00

2.00



VIA MADONNA DEL LUME



MARCIAPIEDE